


FIRST FLOOR PLAN  
SCALE 1/8" = 1'-0"

LIVING AREA= 1835 S.F.  
GARAGE AREA= 390 S.F.  
PORCHES= 150 S.F.  
TOTAL UNDER ROOF= 2375 S.F.

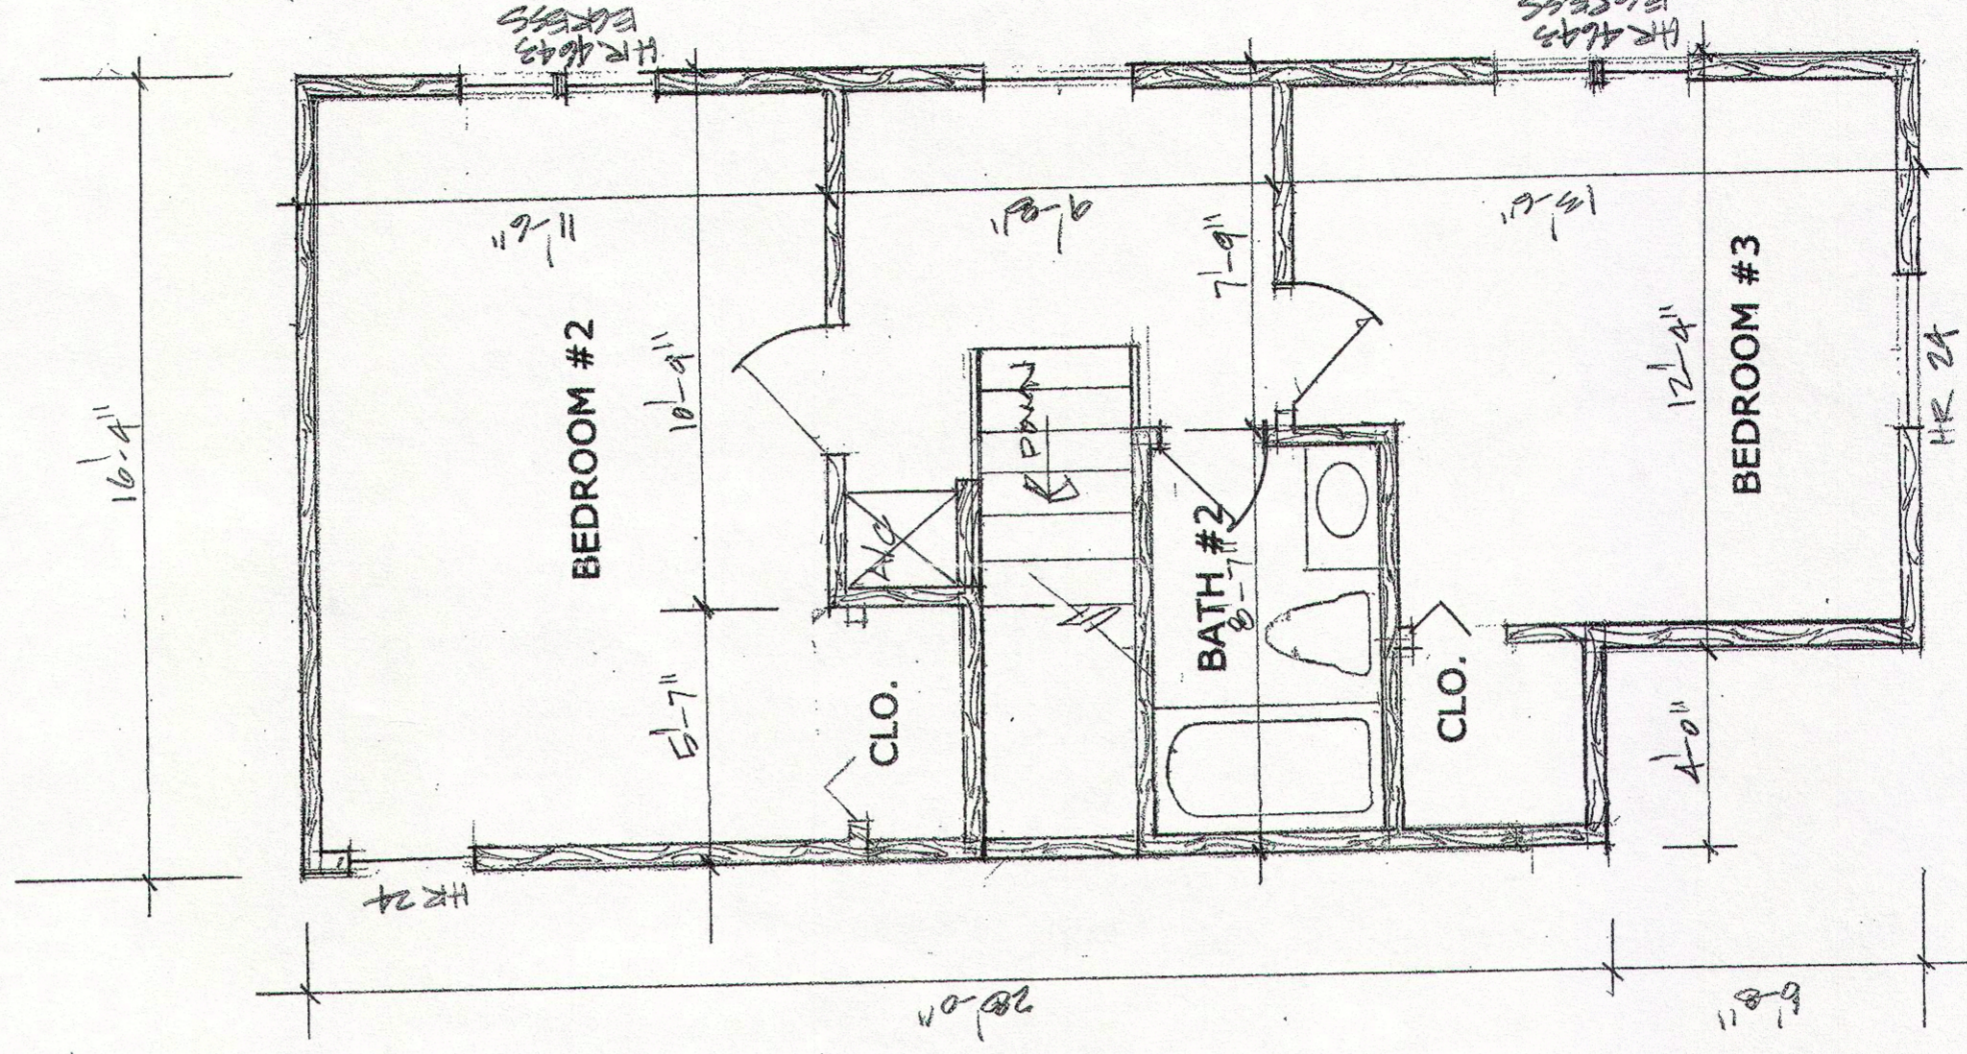

SECOND FLOOR PLAN