


FIRST FLOOR PLAN
SCALE 1/8" = 1'-0"

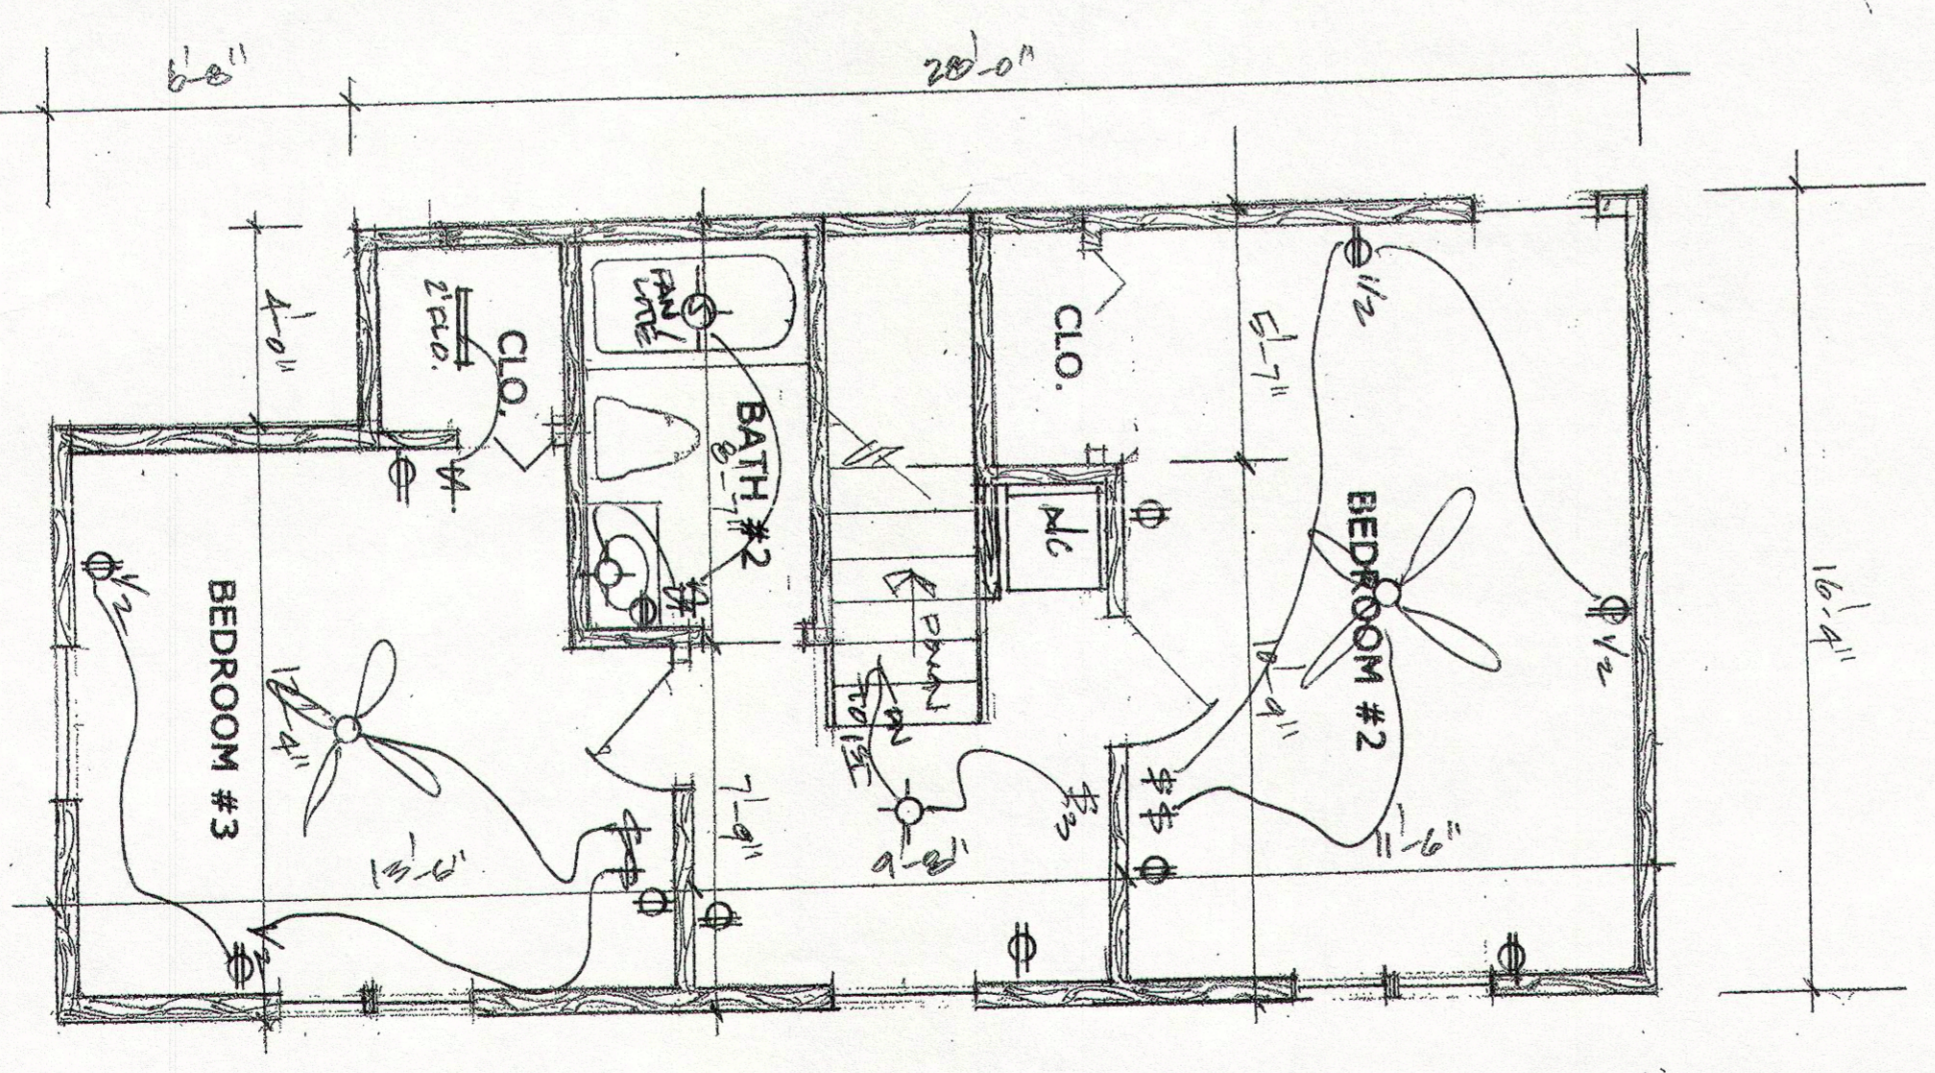

SECOND FLOOR PLAN

LIVING AREA = 1835 S.F.
 GARAGE AREA = 390 S.F.
 PORCHES = 150 S.F.
 TOTAL UNDER ROOF = 2375 S.F.

IACAVONE RESIDENCE
 29TH STREET
 PALM CITY, FLORIDA 34990

PREPARED BY: M.D.F. CONSTRUCTION, INC.
 P.O. BOX 218
 PALM CITY, FLORIDA