



Southeastern Metals 24 ga 5v Crimp Metal Roofing installed per product approval FL# 11175.1 over Polyglass self adhered roofing underlayment over 19/32" CDX plywood attached to trusses per sheathing attachment diagram on roof plan

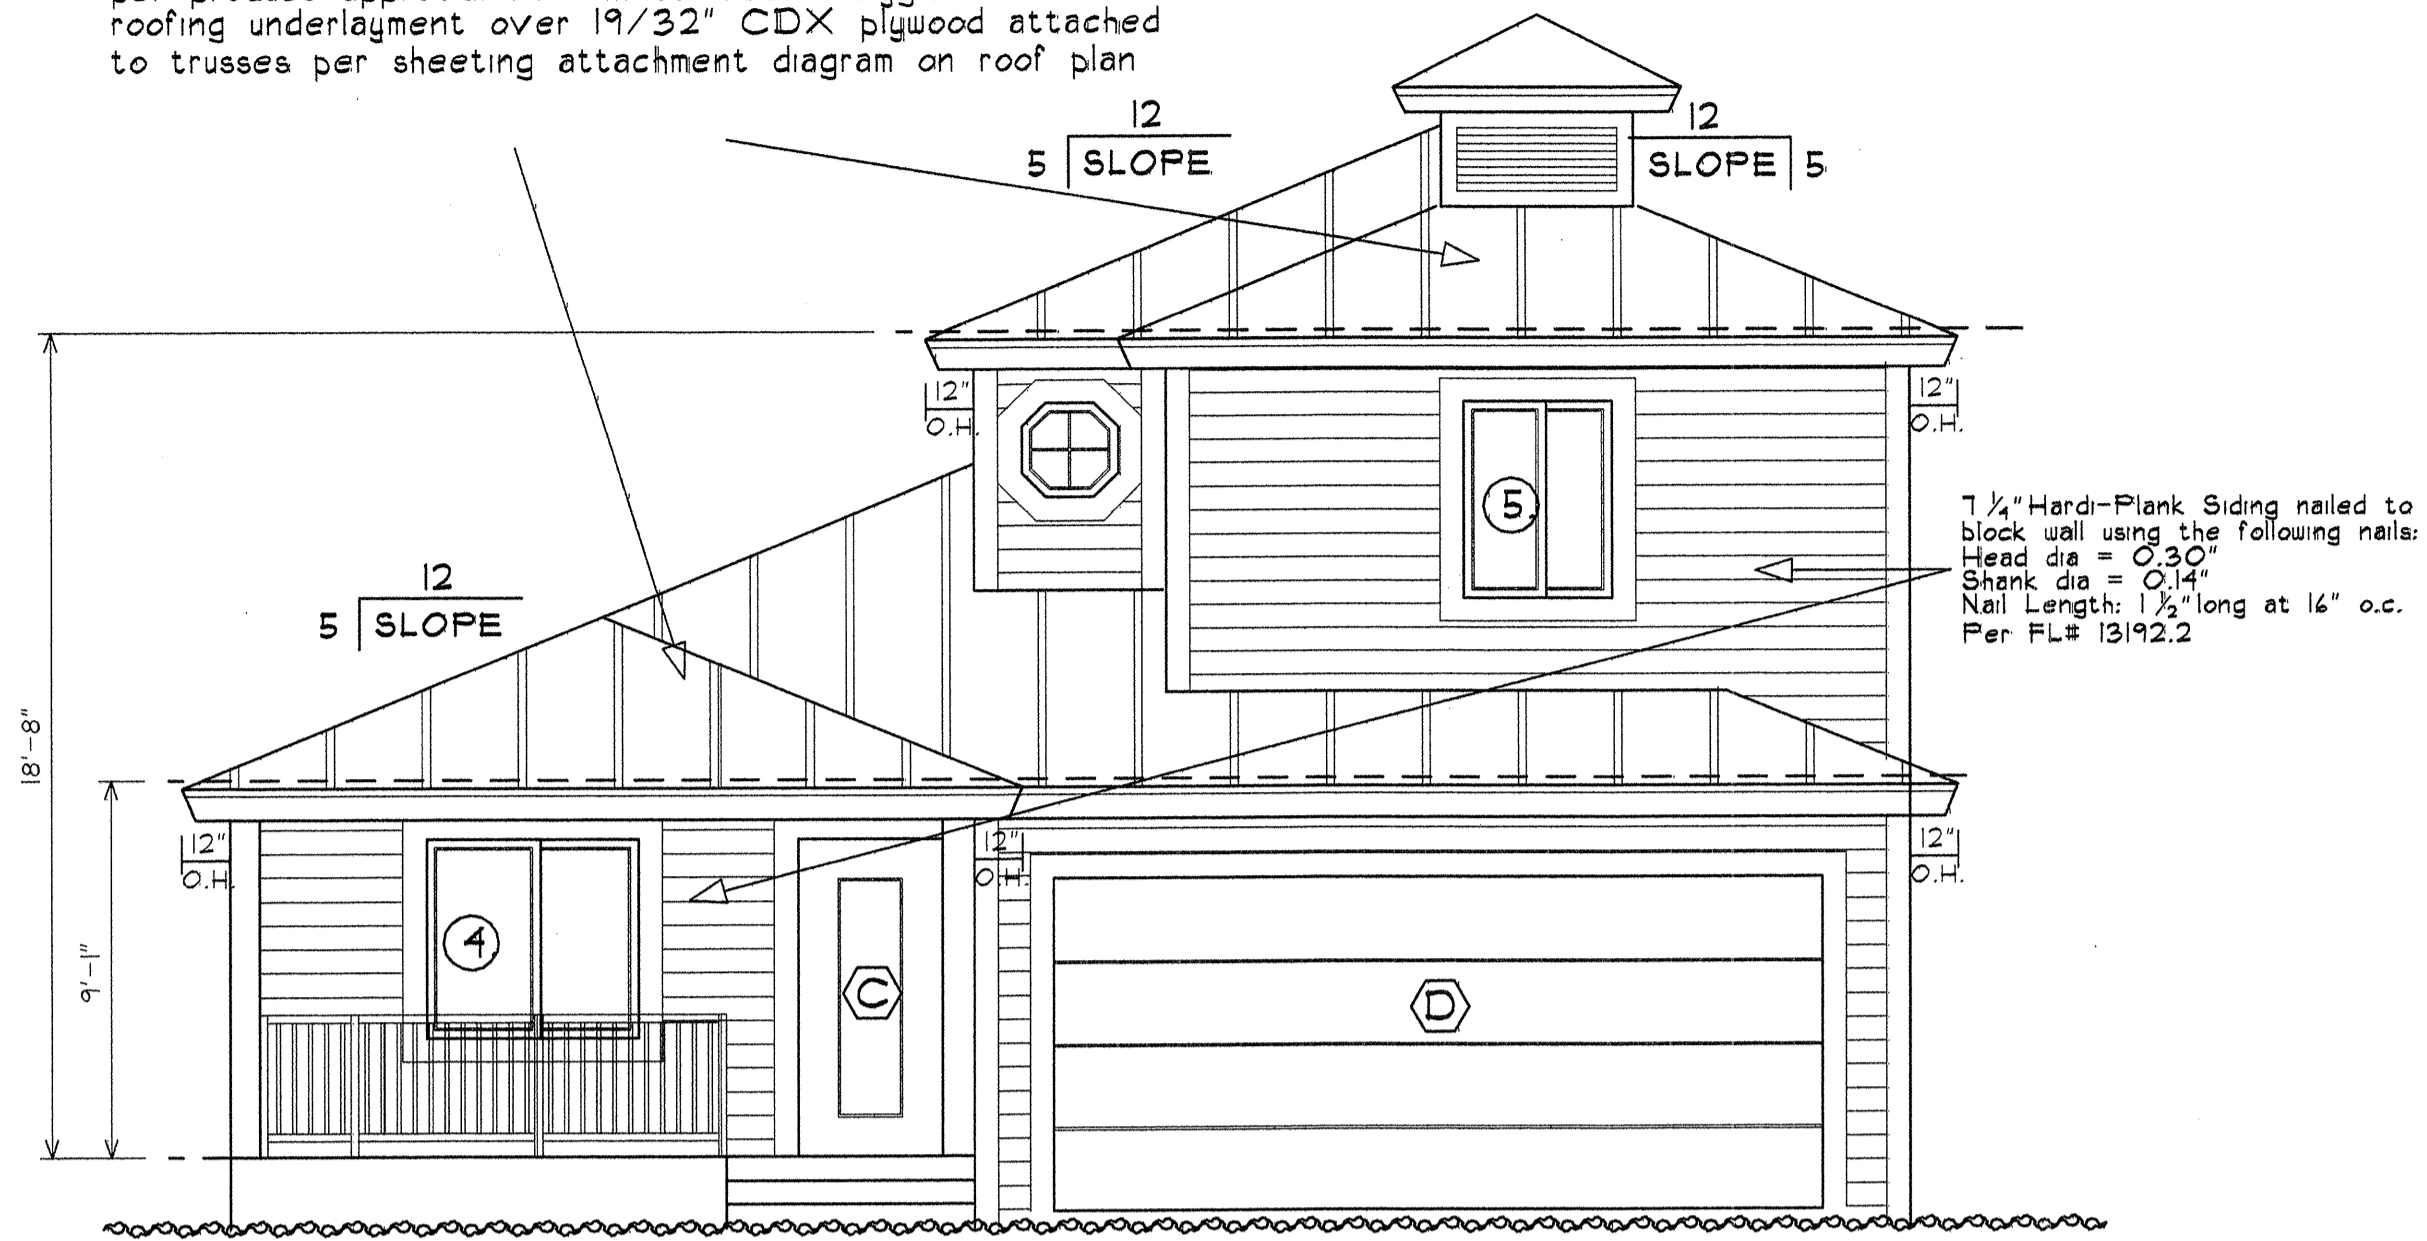

FRONT ELEVATION

SCALE: 1/4" = 1'-0"


Southeastern Metals 24 ga 5v Crimp Metal Roofing installed per product approval FL# 11175.1 over Polyglass self adhered roofing underlayment over 19/32" CDX plywood attached to trusses per sheathing attachment diagram on roof plan

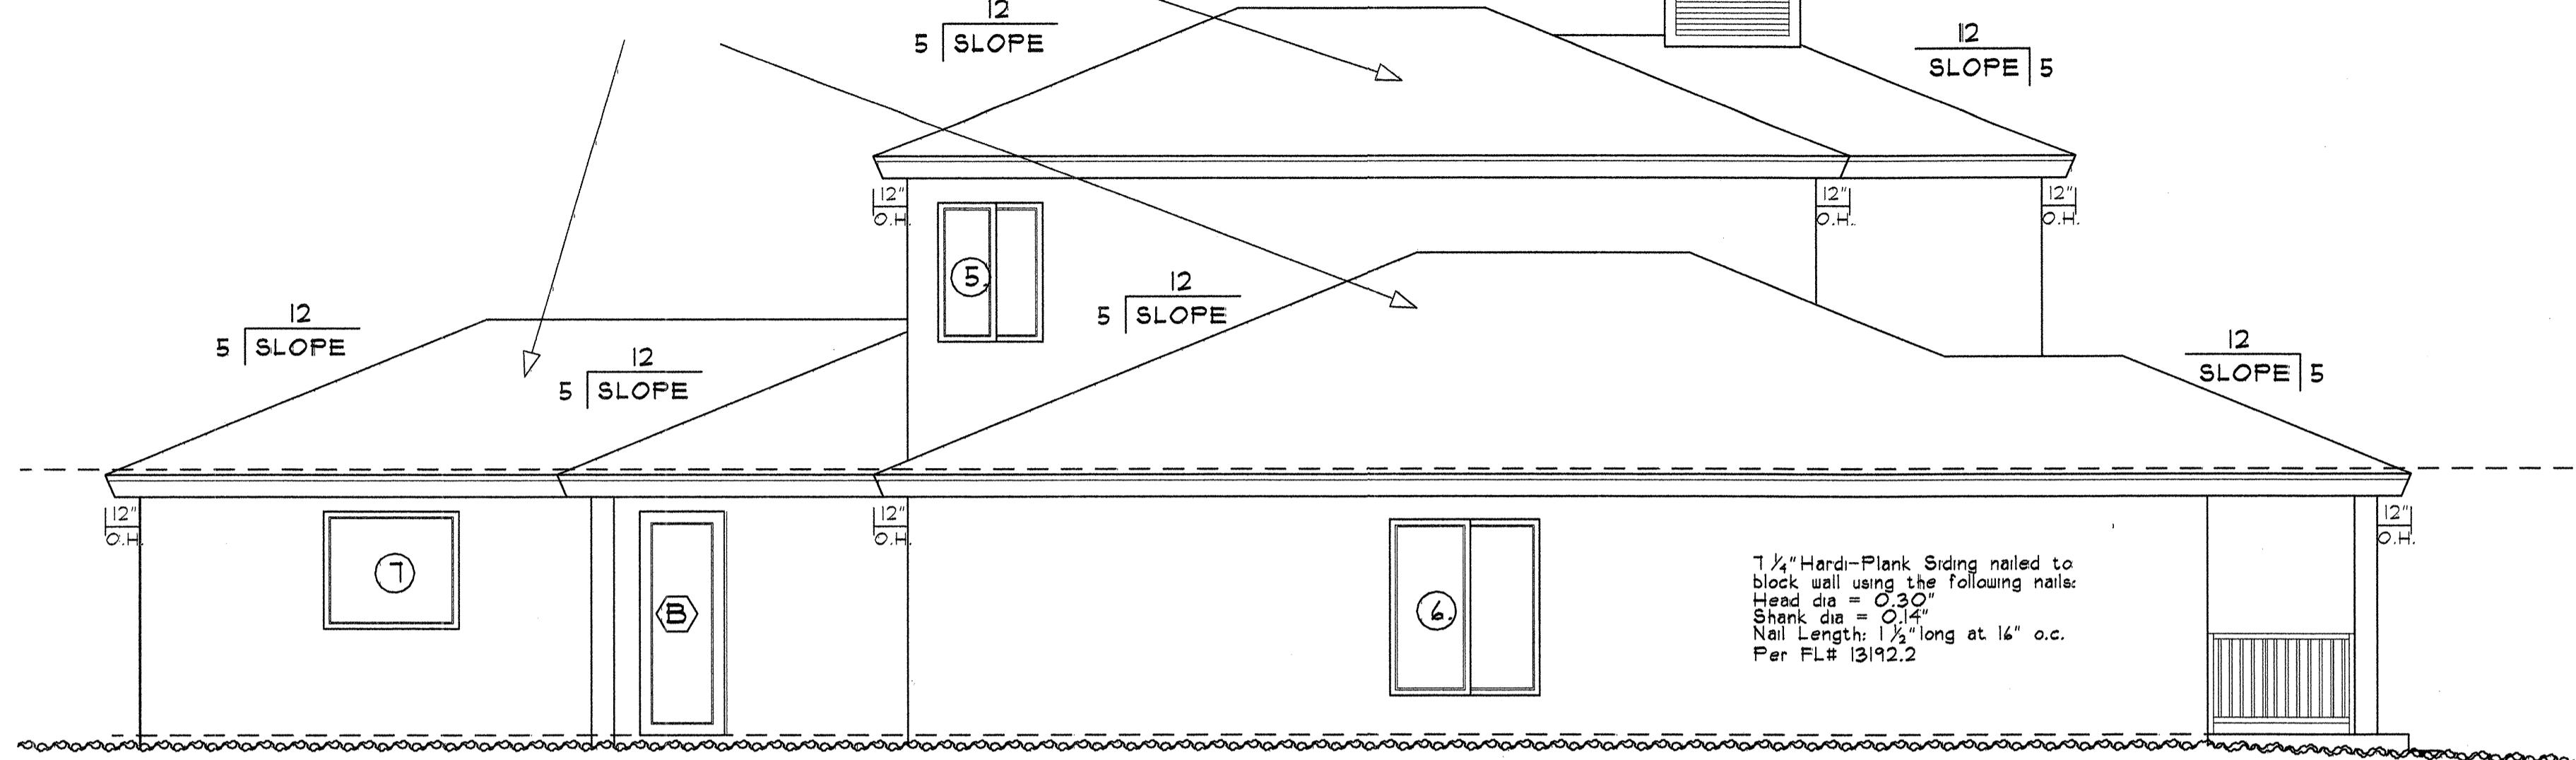

LEFT ELEVATION

SCALE: 1/4" = 1'-0"


Southeastern Metals 24 ga 5v Crimp Metal Roofing installed per product approval FL# 11175.1 over Polyglass self adhered roofing underlayment over 19/32" CDX plywood attached to trusses per sheathing attachment diagram on roof plan

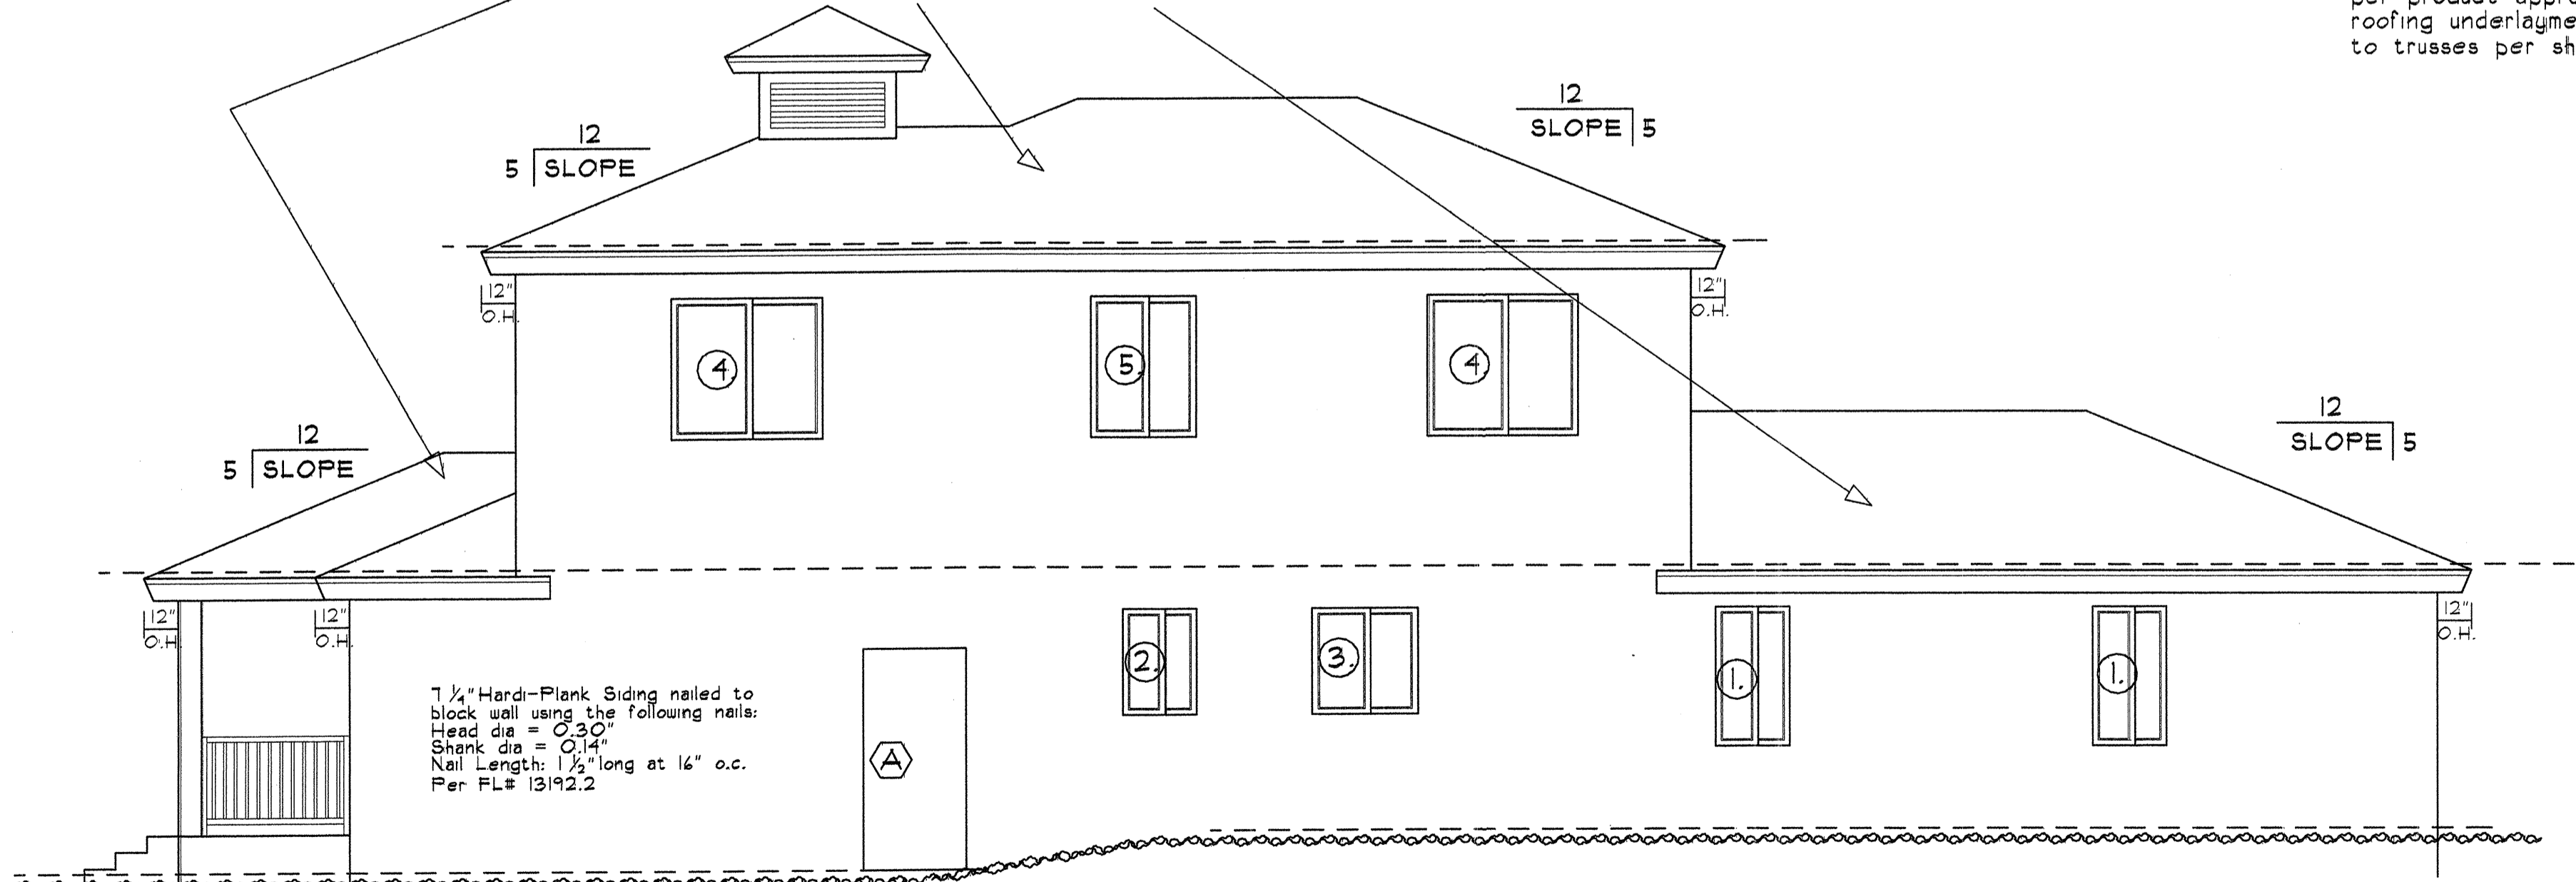

RIGHT ELEVATION

SCALE: 1/4" = 1'-0"

Southeastern Metals 24 ga 5v Crimp Metal Roofing installed per product approval FL# 11175.1 over Polyglass self adhered roofing underlayment over 19/32" CDX plywood attached to trusses per sheathing attachment diagram on roof plan

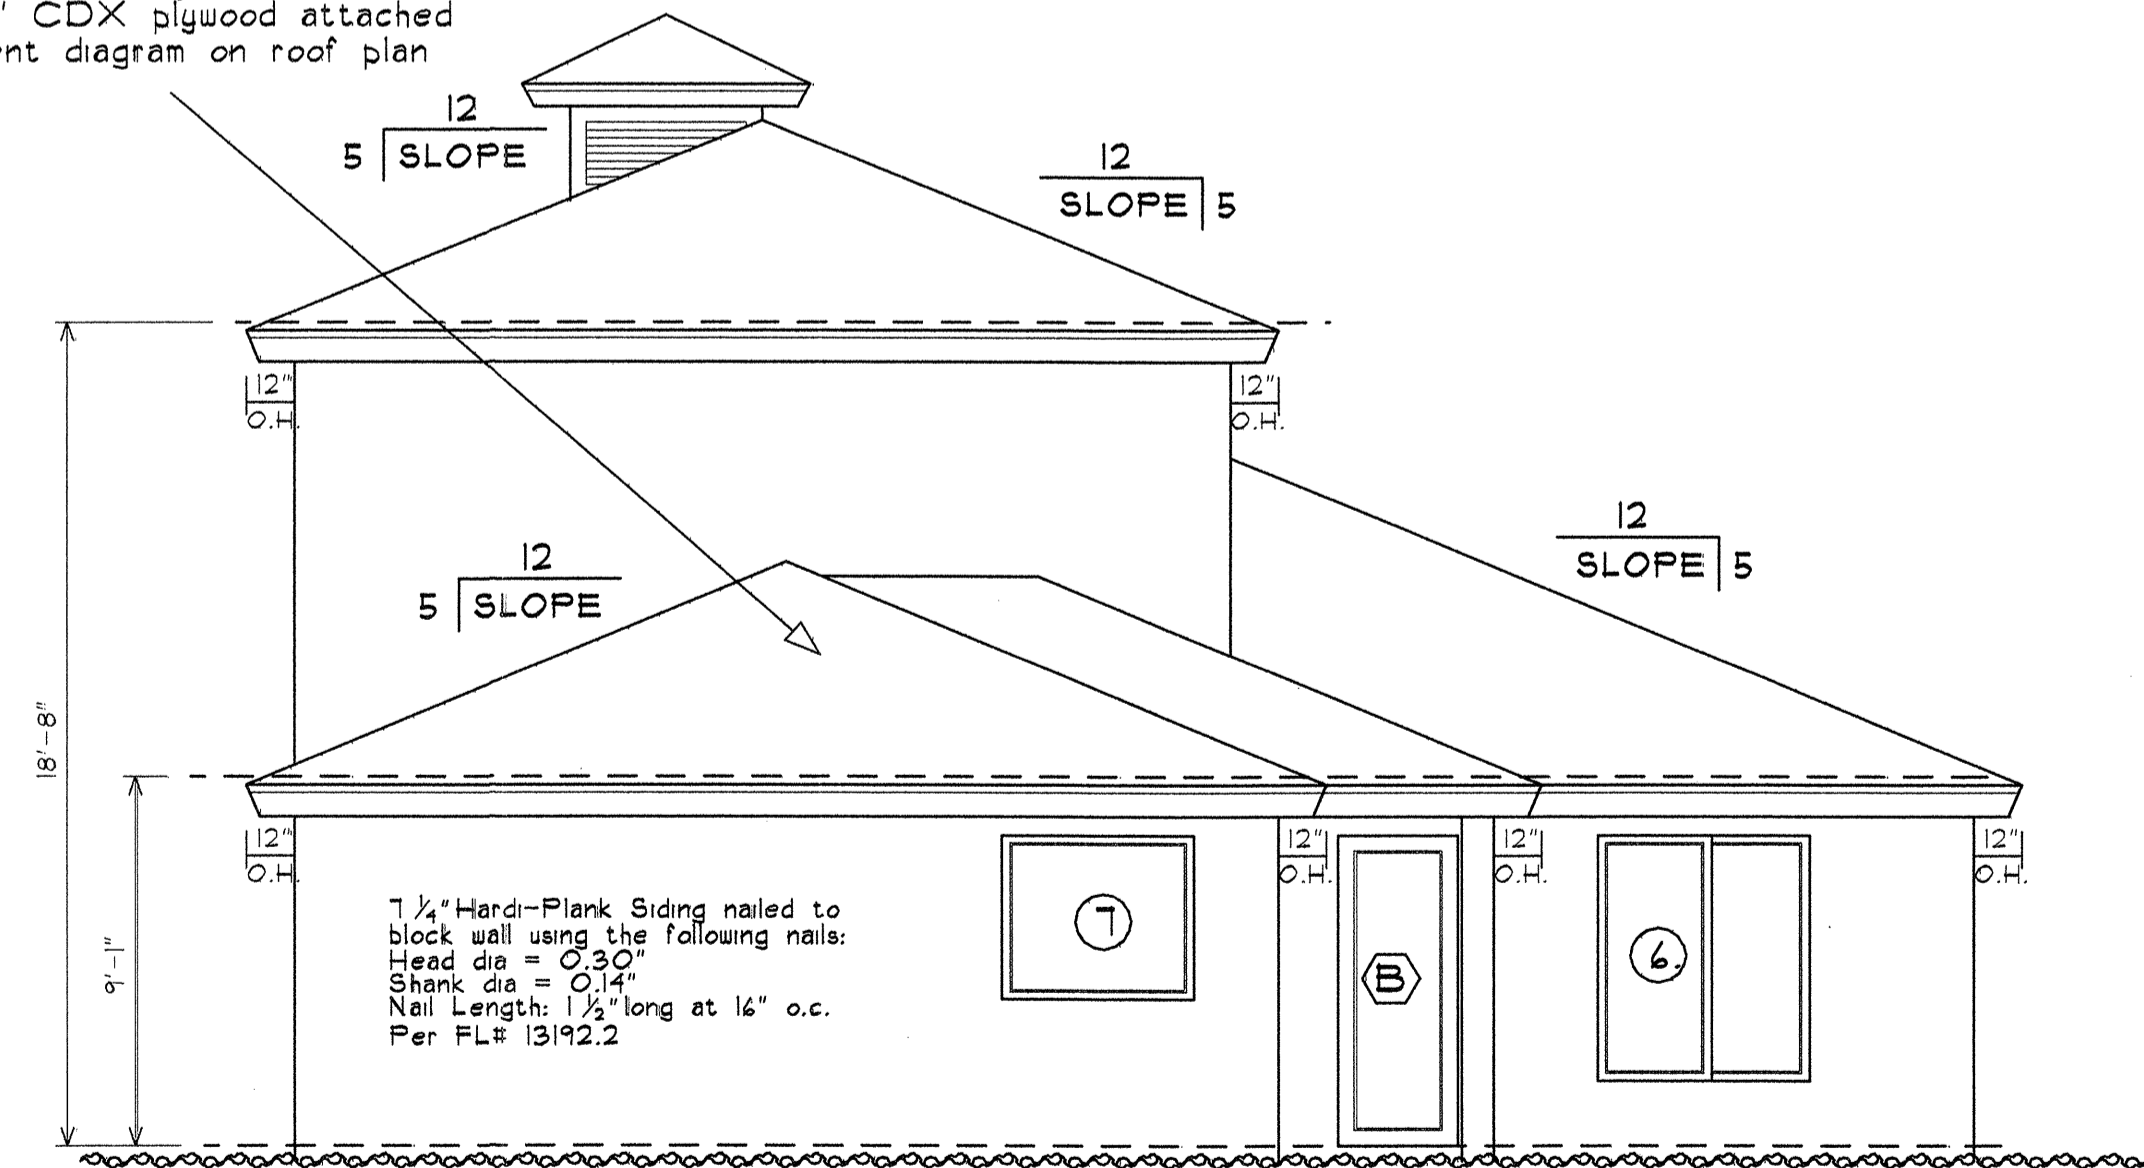

REAR ELEVATION

SCALE: 1/4" = 1'-0"

Revisions :

Date Drawn : 8-13-15
 Drawn by: S.J.E.
 Checked by: D.R.B.

Residence For:

Mr. & Mrs. Iacovone
 Martin County Florida

Braden & Braden AIA, P.A.

Architects - Planners
 411 Coconut Avenue
 Tel : (112) 261-6256
 Fax : (112) 261-6288
 E-mail: bradenaiacovone@aia.com
 Stuart, FL 34976 #AACC00032

B

Sheet

OF 9

Comm #
 15-155