




LEFTSIDE ELEVATION

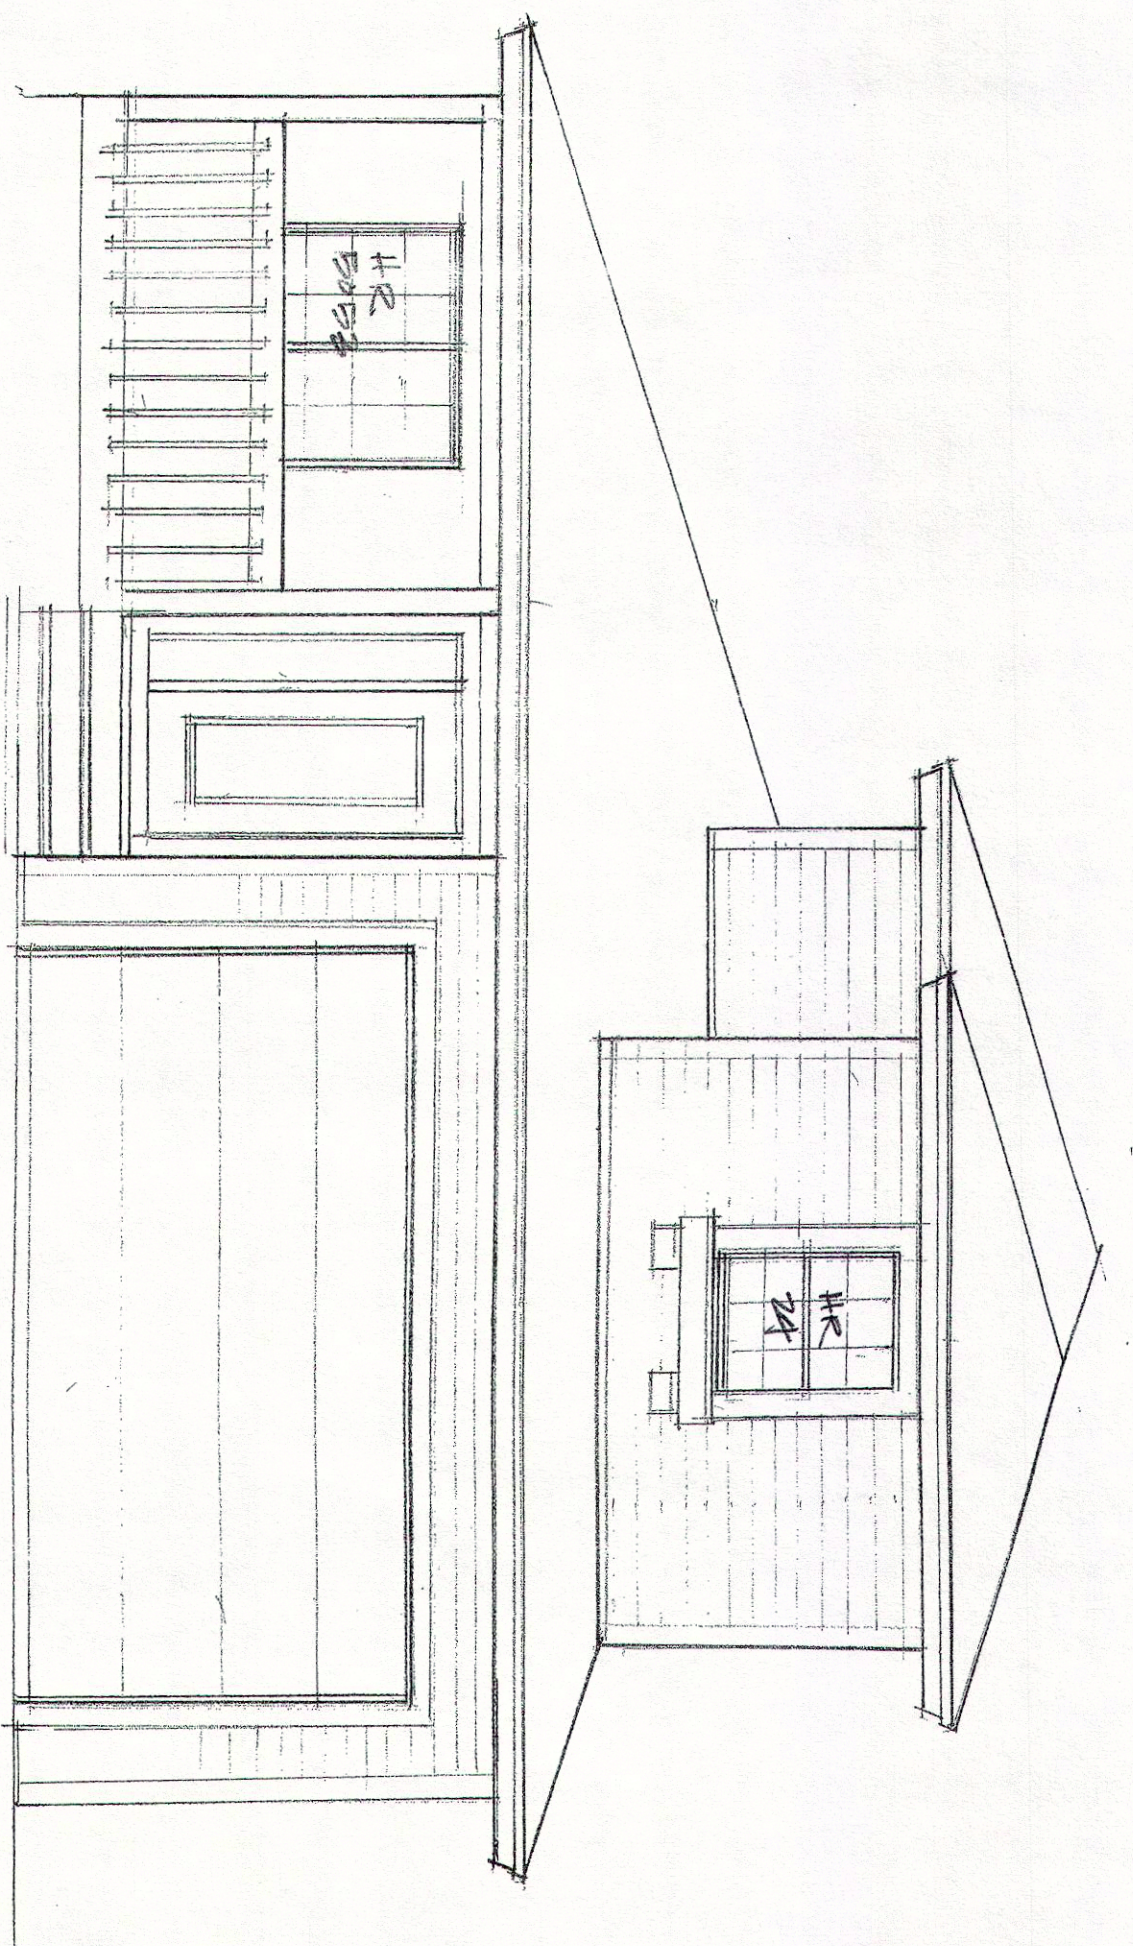

FRONT ELEVATION

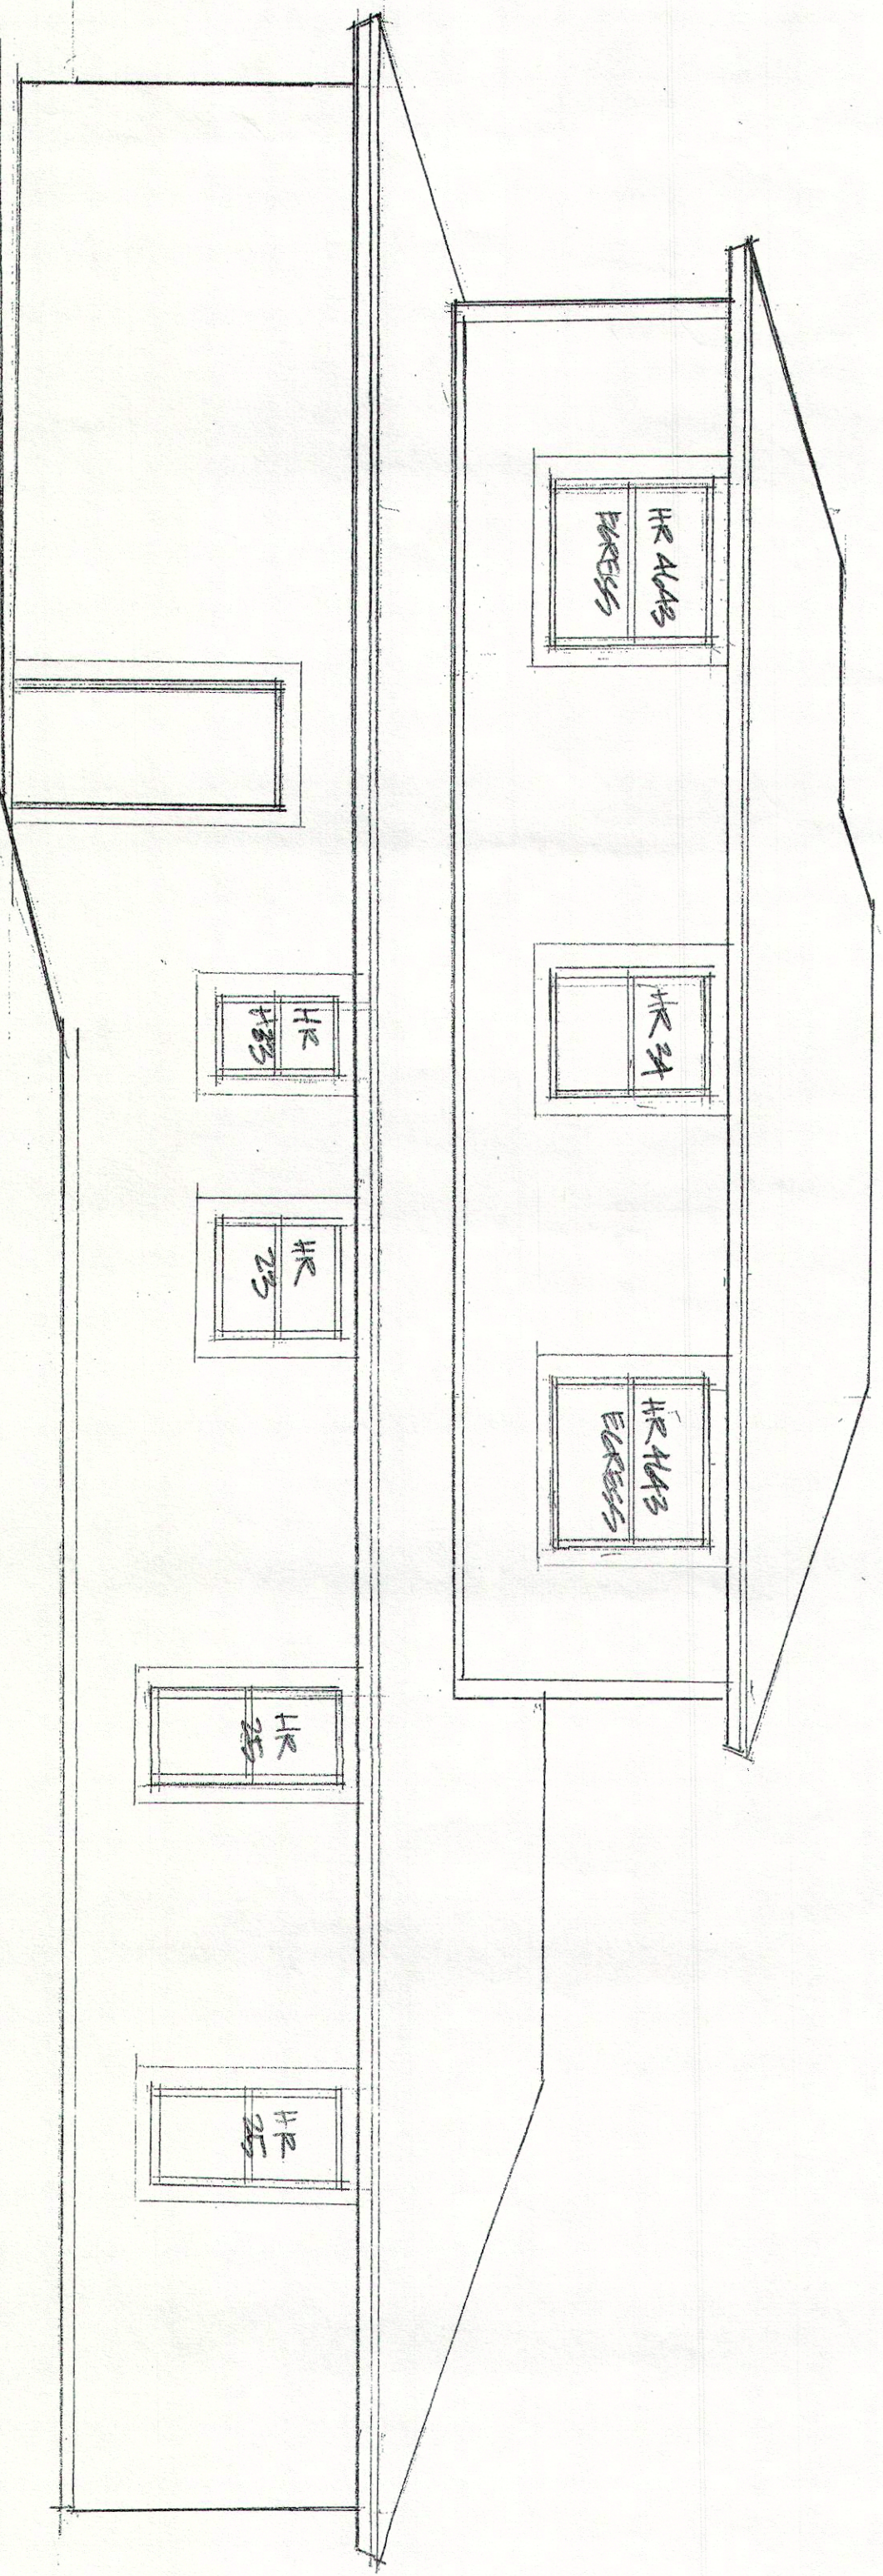

RIGHTSIDE ELEVATION

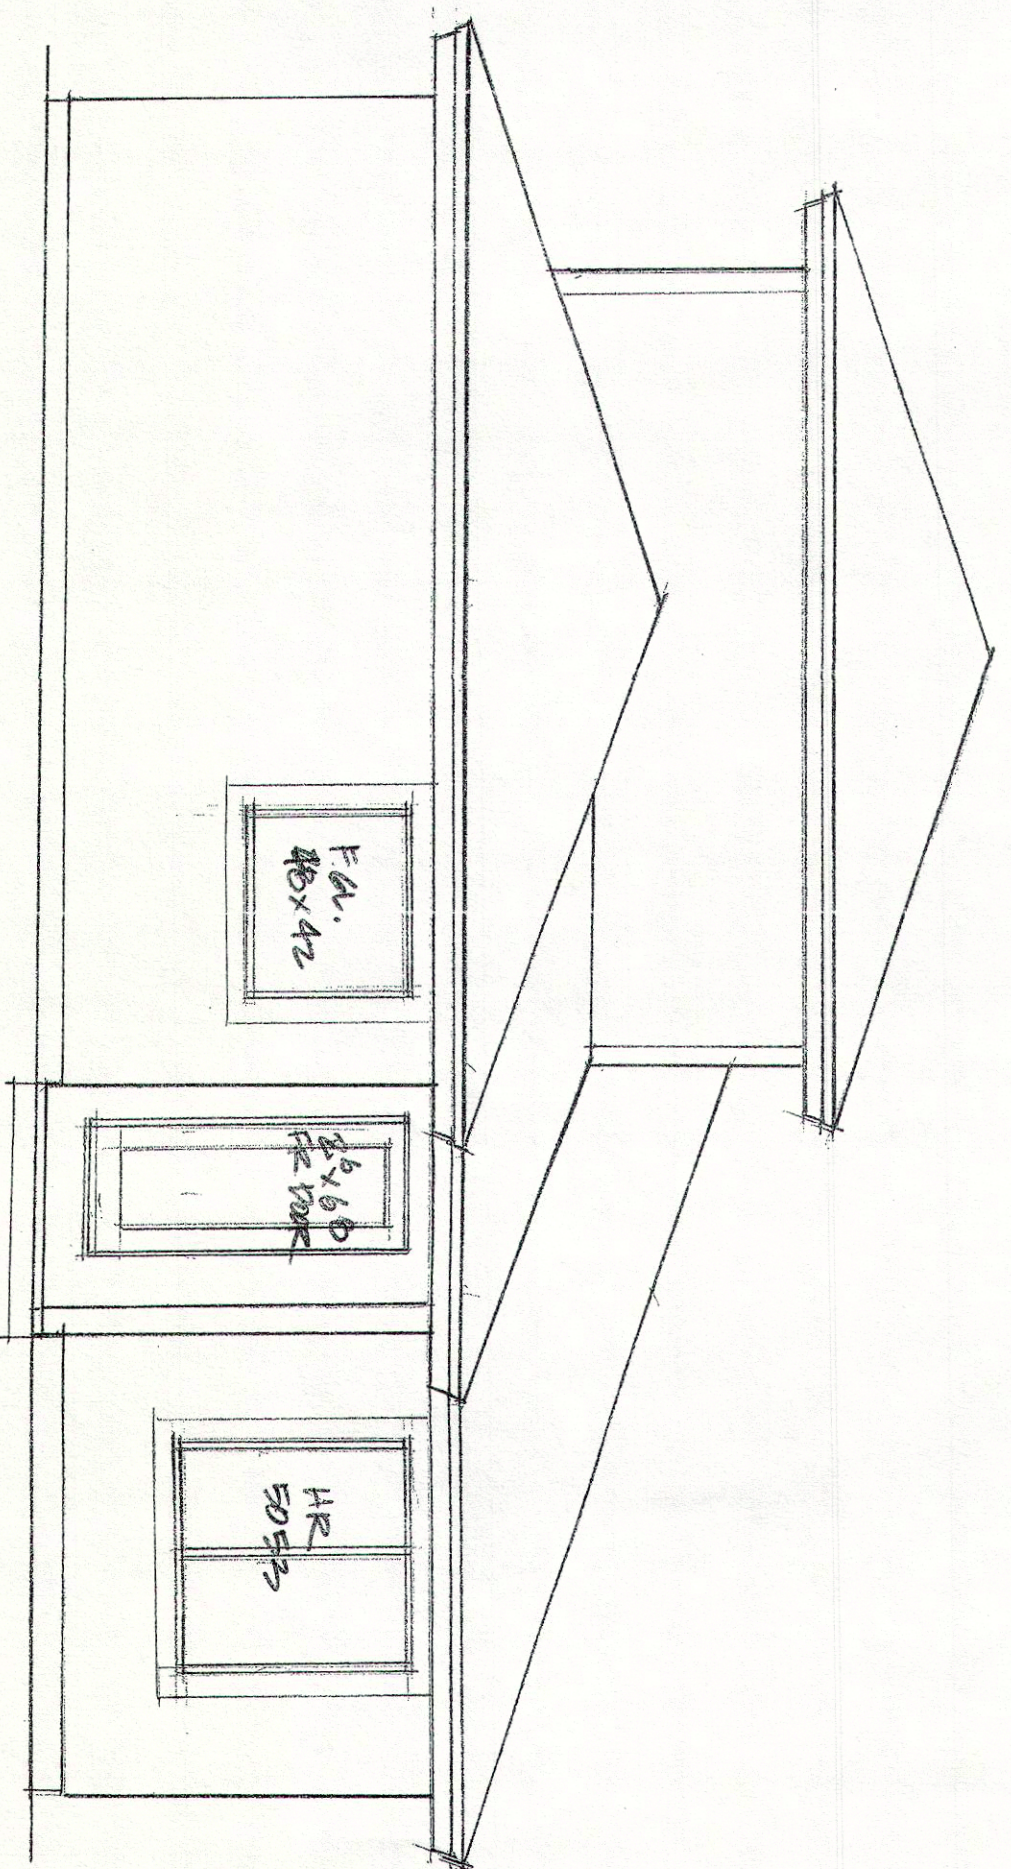

REAR ELEVATION